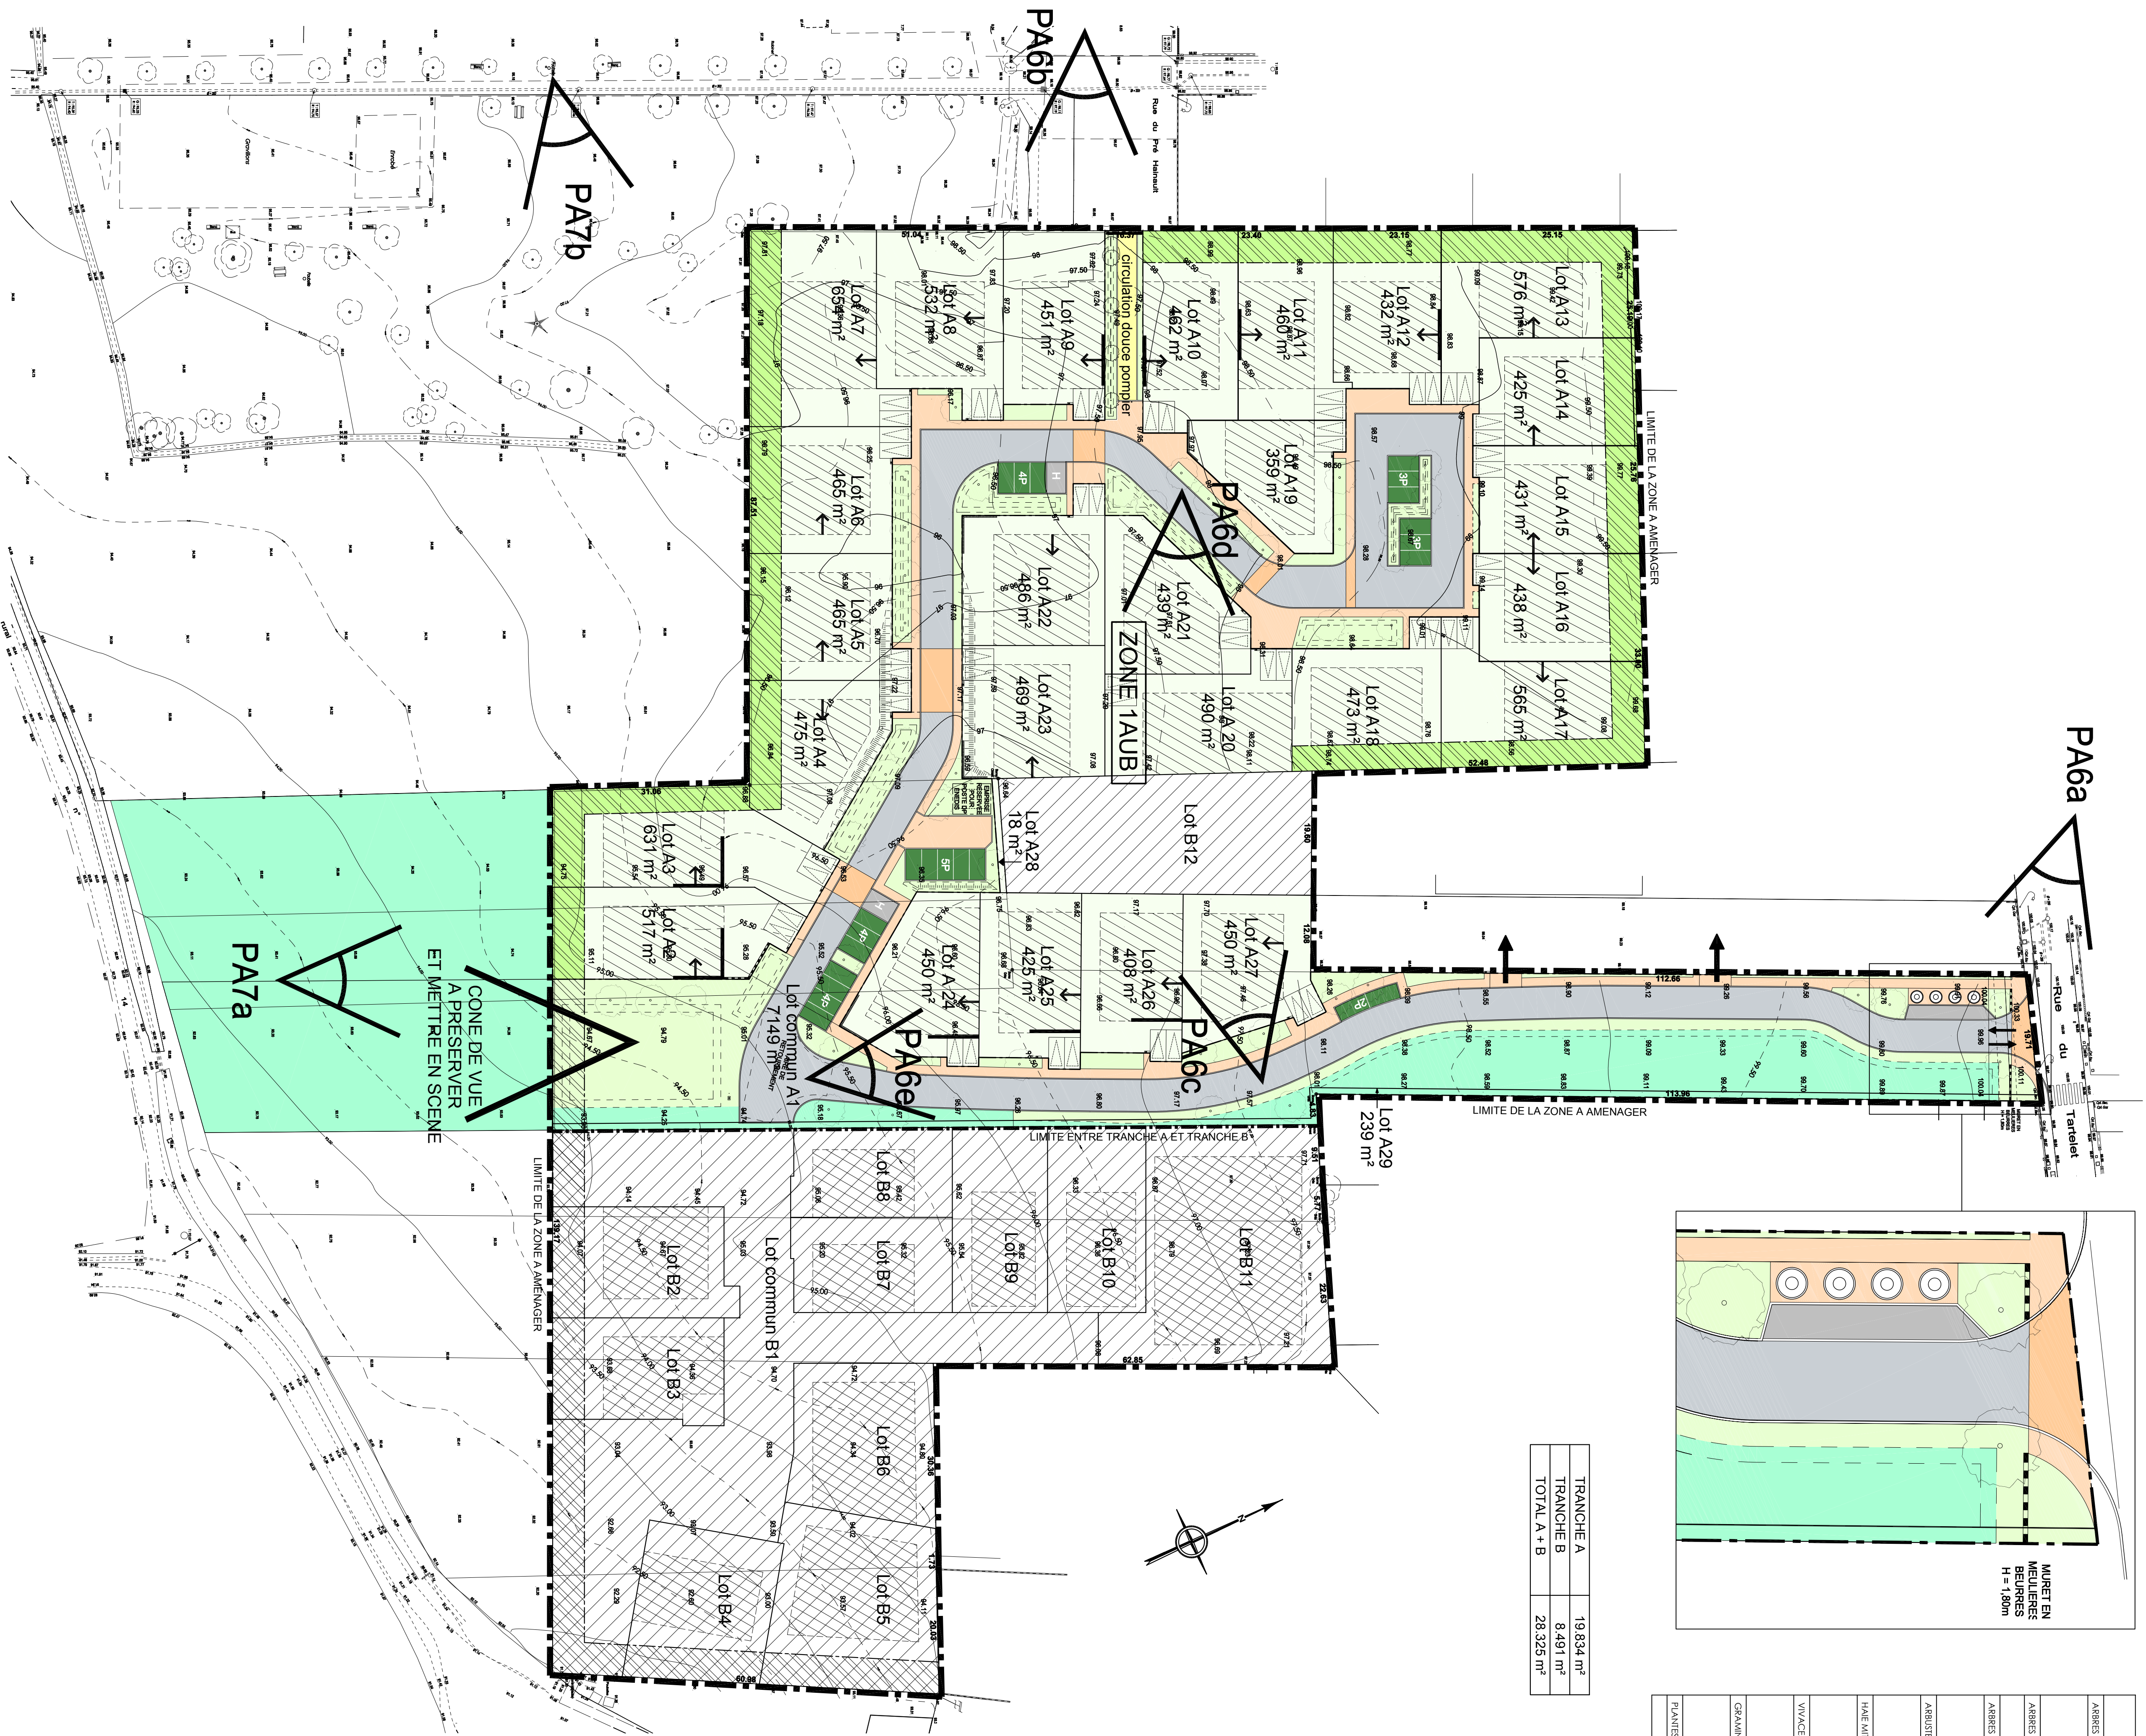


[illegible]







TRANCHE A			
NUMERO LOT	TYPE	SDP	
LOT A.2	517 m ²	220 m ²	
LOT A.3	631 m ²	220 m ²	
LOT A.4	475 m ²	200 m ²	
LOT A.5	465 m ²	200 m ²	
LOT A.6	465 m ²	200 m ²	
LOT A.7	654 m ²	240 m ²	
LOT A.8	532 m ²	220 m ²	
LOT A.9	451 m ²	200 m ²	
LOT A.11	460 m ²	180 m ²	
LOT A.12	432 m ²	180 m ²	
LOT A.13	576 m ²	220 m ²	
LOT A.14	425 m ²	200 m ²	
LOT A.16	438 m ²	200 m ²	
LOT A.21	439 m ²	200 m ²	
LOT A.23	469 m ²	200 m ²	
LOT A.24	450 m ²	180 m ²	
LOT A.27	450 m ²	180 m ²	
LOT A.28	18 m ²	0 m ²	
LOT A.29	239 m ²	0 m ²	
SURFACE TOTALE	19834 m ²	5160 m ²	

[illegible]

COMMUNE DE BOULLAY LES TROUX DEPARTEMENT DE L'ESSONNE
COMMUNAUTE DE COMMUNES DU PAYS DE LIMOURS

" LE CHAMP CROCHE "

AMENAGEMENT D'UN LOTISSEMENT

RUE DU TARIELET - 91470 - BOULLAY LES TROUX

TRANCHE A -
26 lots ouverts à la construction
1 lot pour un espace commun
2 lots privés

DEMANDE DE MODIFICATIF
D'UN PERMIS D'AMENAGER EN COURS DE VALIDITE
PA 091 093 22 10001 DELIVRE LE 23 JANVIER 2023

PA4 INDICE 8	PLAN DE COMPOSITION DENSEMBLE DU PROJET	date: 01.06.2022
------------------------	--	------------------

FONCIERE DE LA VALLEE DE CHEVREUSE
20, RUE CHESNAU - 78470 - SAINT REMY LES CHEVREUSE

SAS D'ARCHITECTURE ET D'URBANISME
FX-EVELLIN ARCHITECTE D.P.L.G.
5 BIS, RUE DE MONTLHERY - 91400 - ORSAY

EVO
45 BIS, RUE DE ROSSIGNY - 91470 - LES MOLIÈRES

CABINET LARTIGUE
9, RUE EUGENE RENAULT - 78730 - SAINT ARNOULT EN YVELINES